



New walls built out to infill area of veranda under existing roof

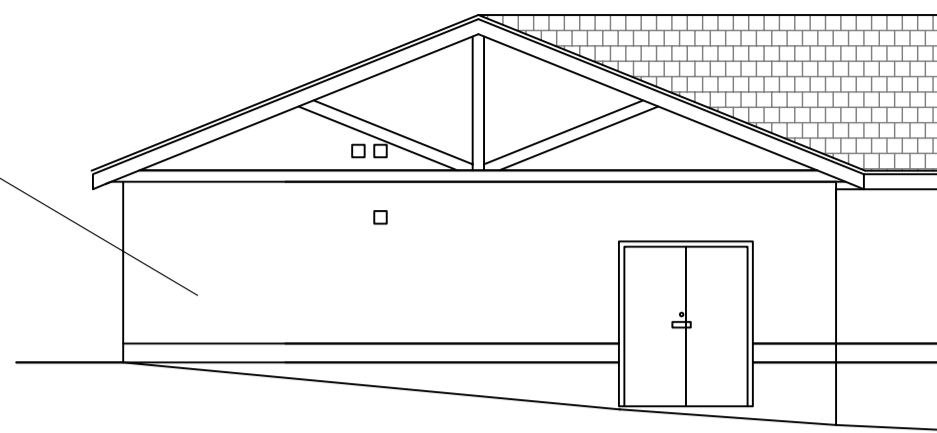

ATC BUILDING

4 No. windows blocked up and made good

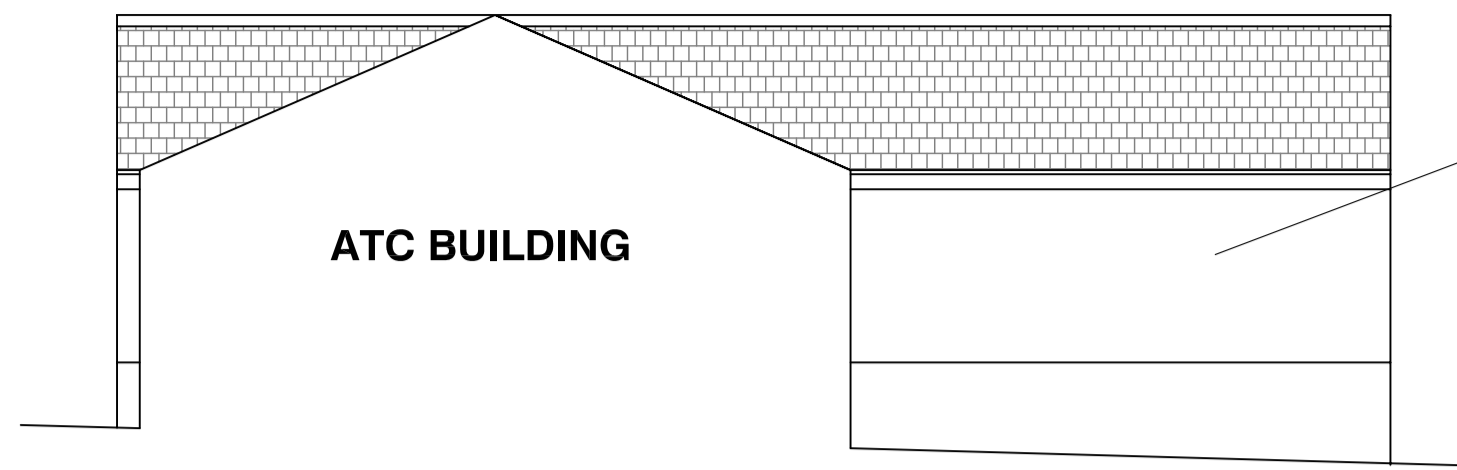

Painted timber framed windows with galvanised steel shutters

Tiled roof finish as existing


Painted timber flush doors with galvanised steel shutters

Black UPVC gutters and downpipes to match existing


Fair face dense concrete block painted to match existing

PROPOSED SIDE ELEVATION 1:100


PROPOSED REAR ELEVATION 1:100

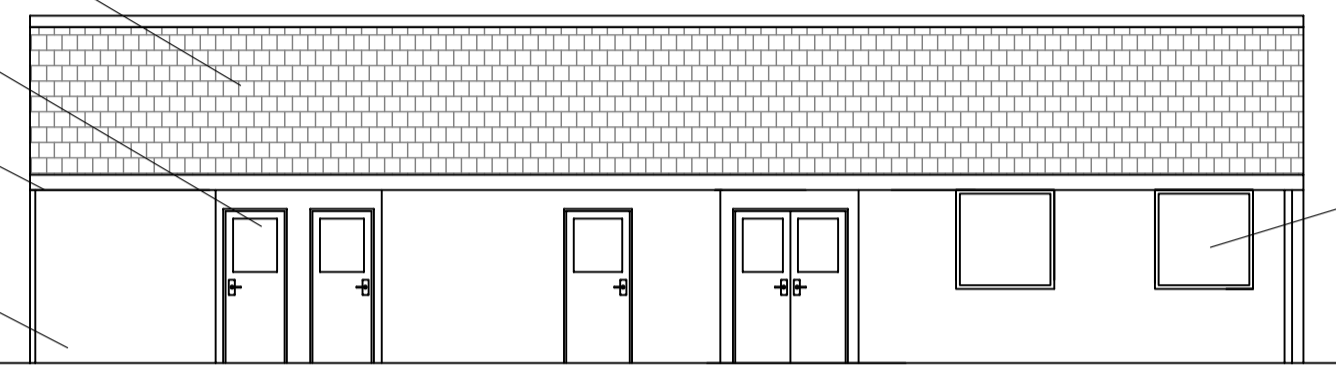

PROPOSED FRONT ELEVATION (OPEN ROLLER SHUTTERS) 1:100

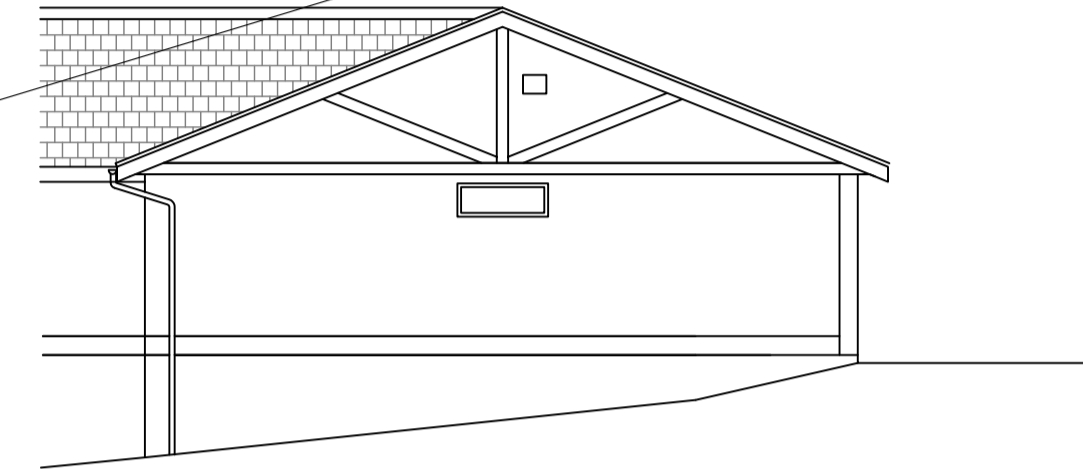

PROPOSED SIDE ELEVATION 1:100

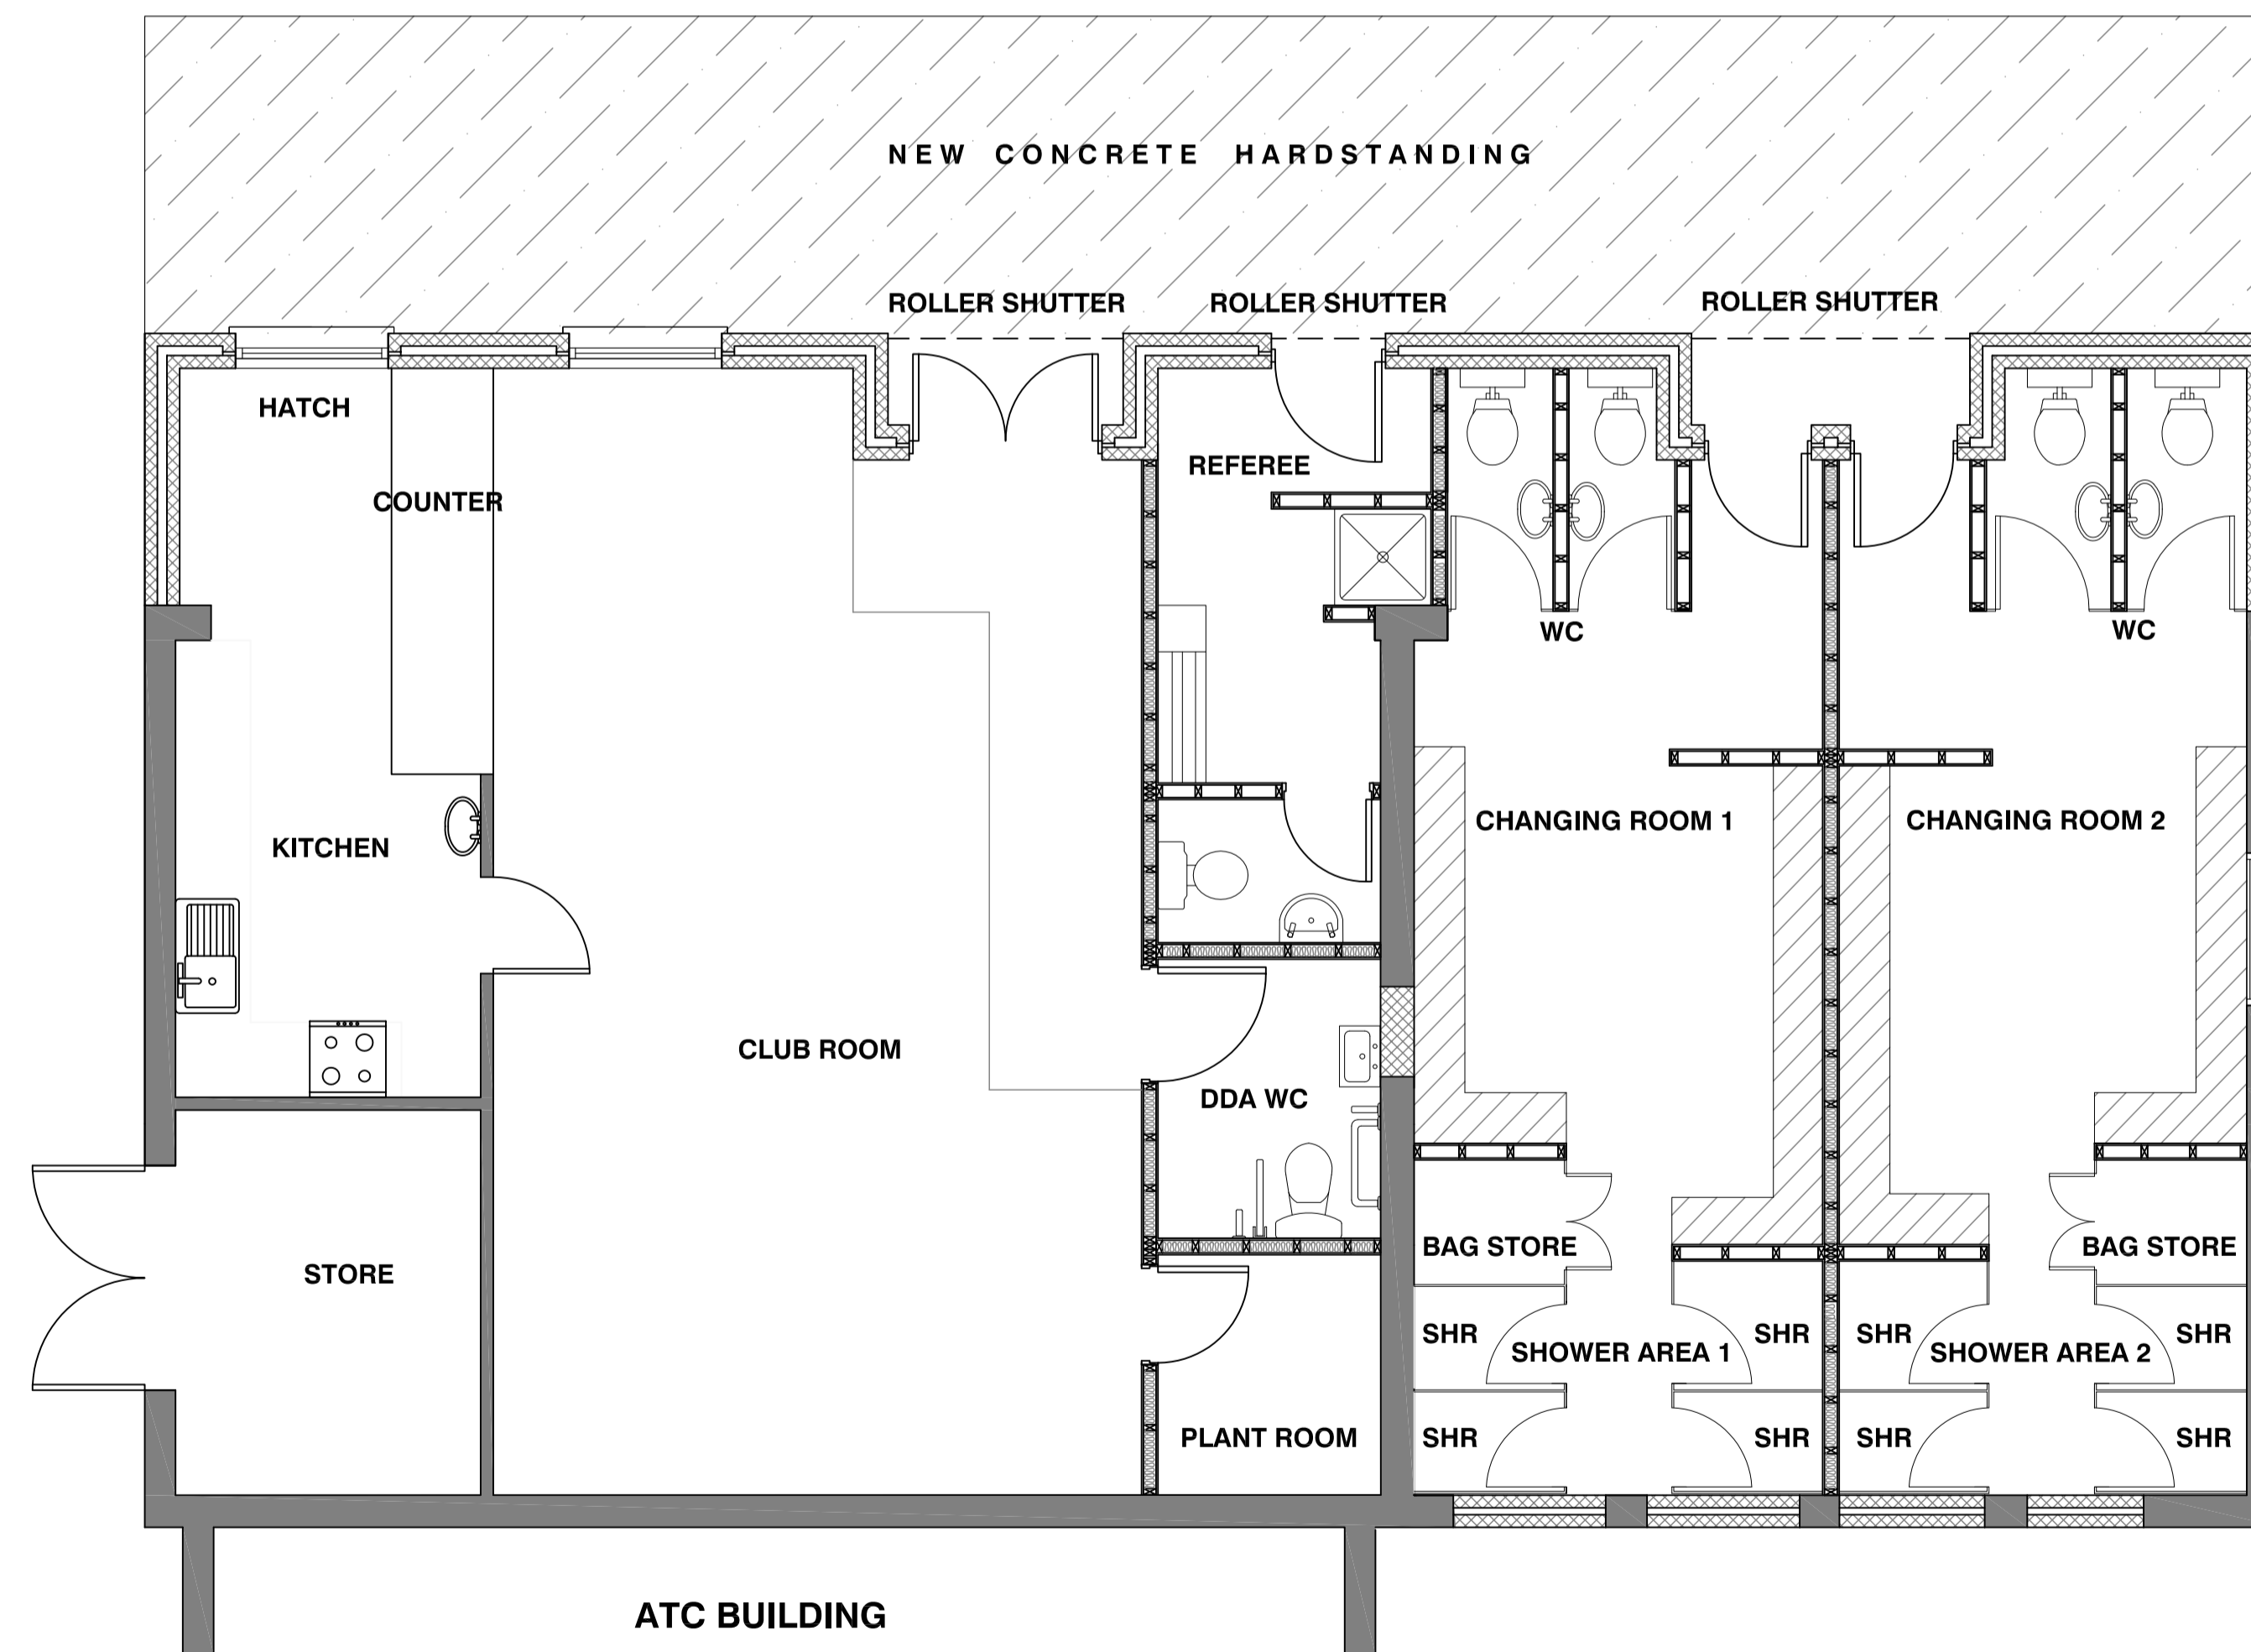

FLOOR PLAN AND FENCE ENCLOSURE AS PROPOSED 1:50

Notes:

The contractor is to verify all buildings and site dimensions prior to commencement of works or preparation of shop drawings. This drawing and the building works depicted are COPYRIGHT of TRIDENT and may not be reproduced except by written permission.

Use only figured dimensions Do not scale

Revision	Date	Description	Checked

Client:  
**SPARTAK 78 YSC AND PLANTATION YFC**

Property:  
**HERBERT'S FARM, DEBDEN ROAD SAFFRON WALDEN**

Title:  
**CLUBHOUSE PAVILION PLAN AND FENCE AS PROPOSED**

Job No: <b>2011000147</b>	Drawn by: <b>TP</b>	Scale: <b>1:100/1:50@A1</b>
------------------------------	------------------------	--------------------------------

Drawing No: <b>003</b>	Date: <b>SEP 11</b>	Checked: <b>MAC</b>
---------------------------	------------------------	------------------------

Trident Building Consultancy Ltd  
10 King William Street  
London  
EC4N 7TW  
Tel: 020 7280 8181  
Fax: 020 7280 8199  
www.tridentbc.com

